

- NOTES**
- DO NOT SCALE THIS DRAWING.
 - VERIFY ALL DIMENSIONS, DATUMS, AND LEVELS PRIOR TO COMMENCEMENT OF WORK AND REPORT ANY DISCREPANCIES TO THE ARCHITECT IMMEDIATELY.
 - VARIATIONS AND MODIFICATIONS TO WORK SHOWN IN THESE DRAWINGS SHALL NOT BE CARRIED OUT WITHOUT THE WRITTEN PERMISSION OF THE ARCHITECT.
 - ALL DRAWINGS AND SPECIFICATIONS AS INSTRUMENTS OF SERVICE ARE THE PROPERTY OF THE ARCHITECT AND MUST BE RETURNED UPON REQUEST.
 - COPYRIGHT FOR THIS DESIGN REMAINS WITH THE ARCHITECT.

SCHEMATIC
NOT FOR CONSTRUCTION
 PLOTTED DATE: OCT. 15, 2008

| | | | |
|------------|----------|--|----|
| F | 08.07.22 | WIDENED OPEN STAIR | LP |
| D | 08.04.21 | REVISED USSU RECEPTION AREA TO INCLUDE THE STUDENT INFORMATION CENTRE. REVISED THE LOCATION OF THE STUDENT HEALTH CENTRE, PHARMACY, TRAVEL CUTS AND THE ATMs. REVISED THE LOCATION OF THE CIRCULATION ACCESS POINT TO MARQUIS HALL. ADDED THE SUGGESTED LOCATION FOR THE FLOOR LEVEL CHANGE WITHIN THE CONCOURSE AREA | DS |
| C | 08.04.16 | REVISED ELEV. AND RECEPTION AT USSU FOR CONNECTION TO MARQUIS ADDED STAIR ADJACENT TO NEW MARQUIS ACCESS POINT OFF OF EXPANSION | DS |
| B | 08.03.26 | ALIGNED STRUCTURE AT USSU ELEVATOR AND REVISED USSU FLOOR PLAN | LP |
| A | 08.03.24 | ADDED PHARMACY & STUDENT HEALTH MODIFIED STUDENT INFO. CENTRE | LP |
| NO | DATE | REVISION | BY |
| CONSULTANT | | | |


SE SAUNDERS EVANS ARCHITECTS INC.
 2230 Lorne Street, Regina
 Saskatchewan, S4P 2M7, Canada
 Ph: (306) 569-2255 F: (306) 359-6846
 E-Mail: regina@saunders-evans.com
 204-2100 Airport Drive, Saskatoon
 Saskatchewan, S7L 6M6, Canada
 Ph: (306) 652-6457 F: (306) 652-6459
 E-Mail: saskatoon@saunders-evans.com

PROJECT TITLE
 PLACE RIEL EXPANSION AND RENOVATION

FOR THE UNIVERSITY OF SASKATCHEWAN STUDENT'S UNION AND THE UNIVERSITY OF SASKATCHEWAN

DRAWING TITLE
 MAIN LEVEL
 OPTION 6G

| | |
|-----------------------------|----------------------------|
| PROJECT NO. 36/07 | DRAWING NO. SC2G |
| DATE OCT 15/08 | SCALE 1:100 |
| DRAWN DS, LP | CHECKED |

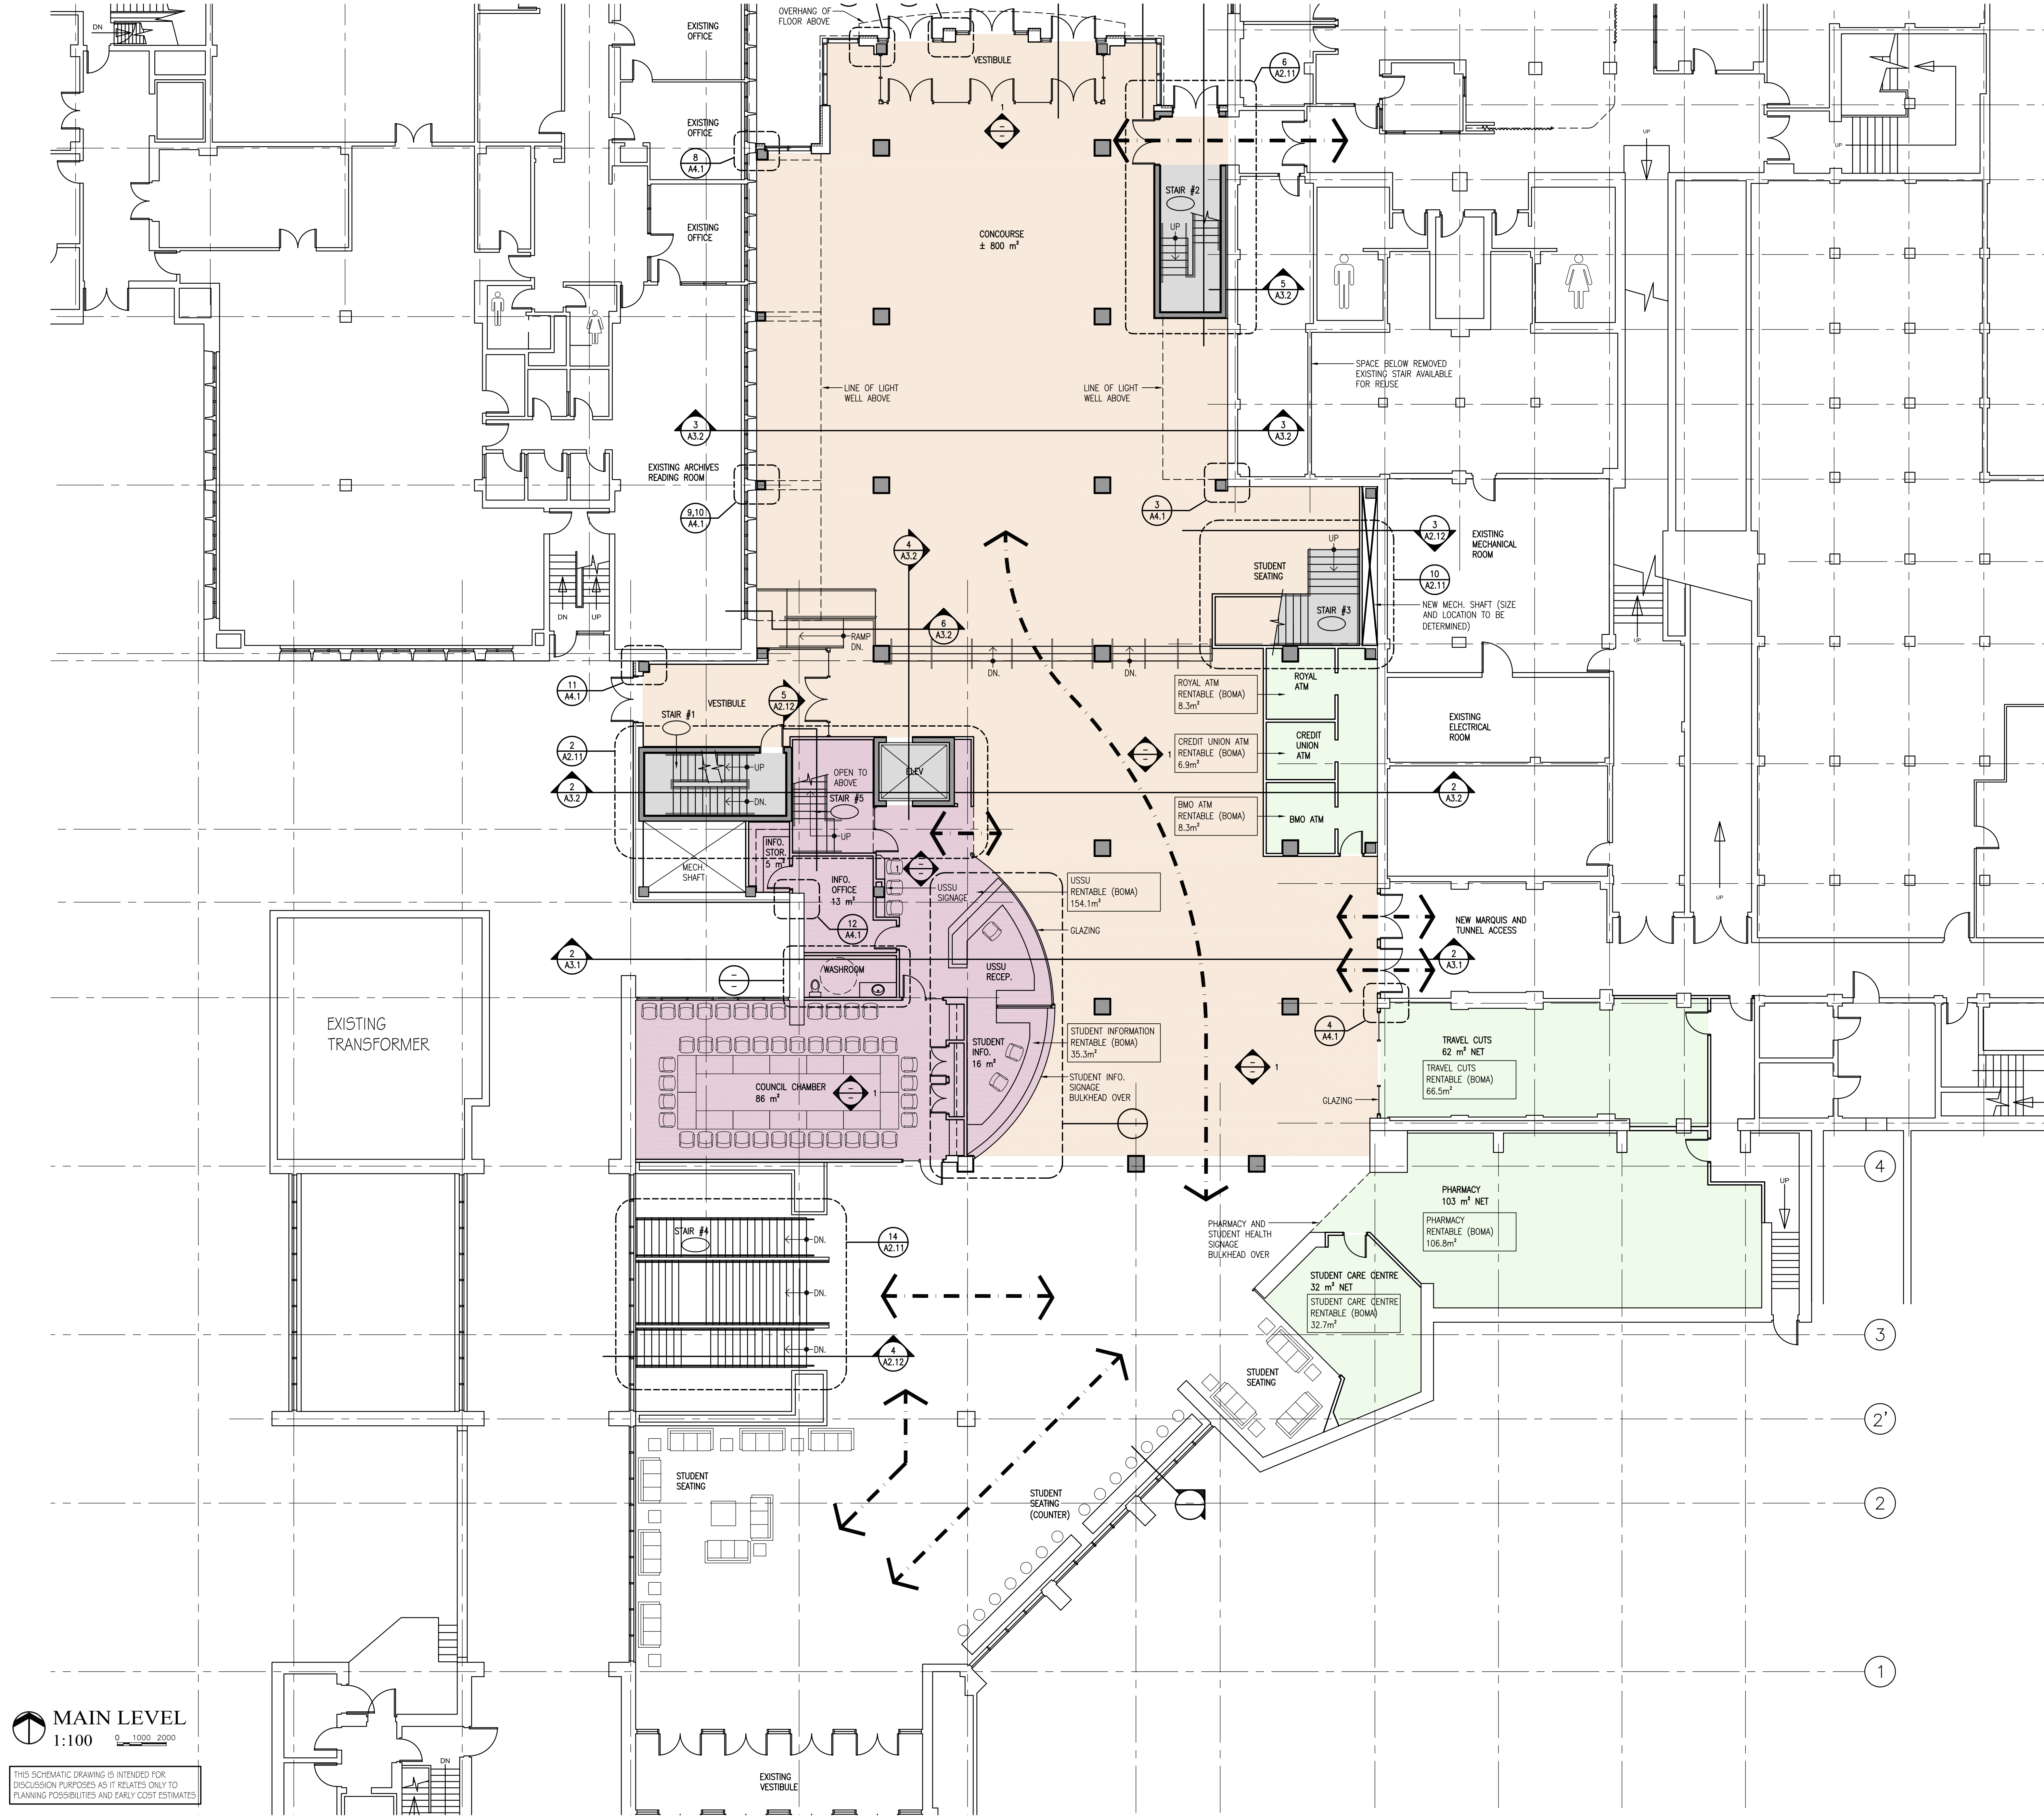

MAIN LEVEL
 1:100

THIS SCHEMATIC DRAWING IS INTENDED FOR DISCUSSION PURPOSES AS IT RELATES ONLY TO PLANNING POSSIBILITIES AND EARLY COST ESTIMATES